
Rev. Drawn Comments

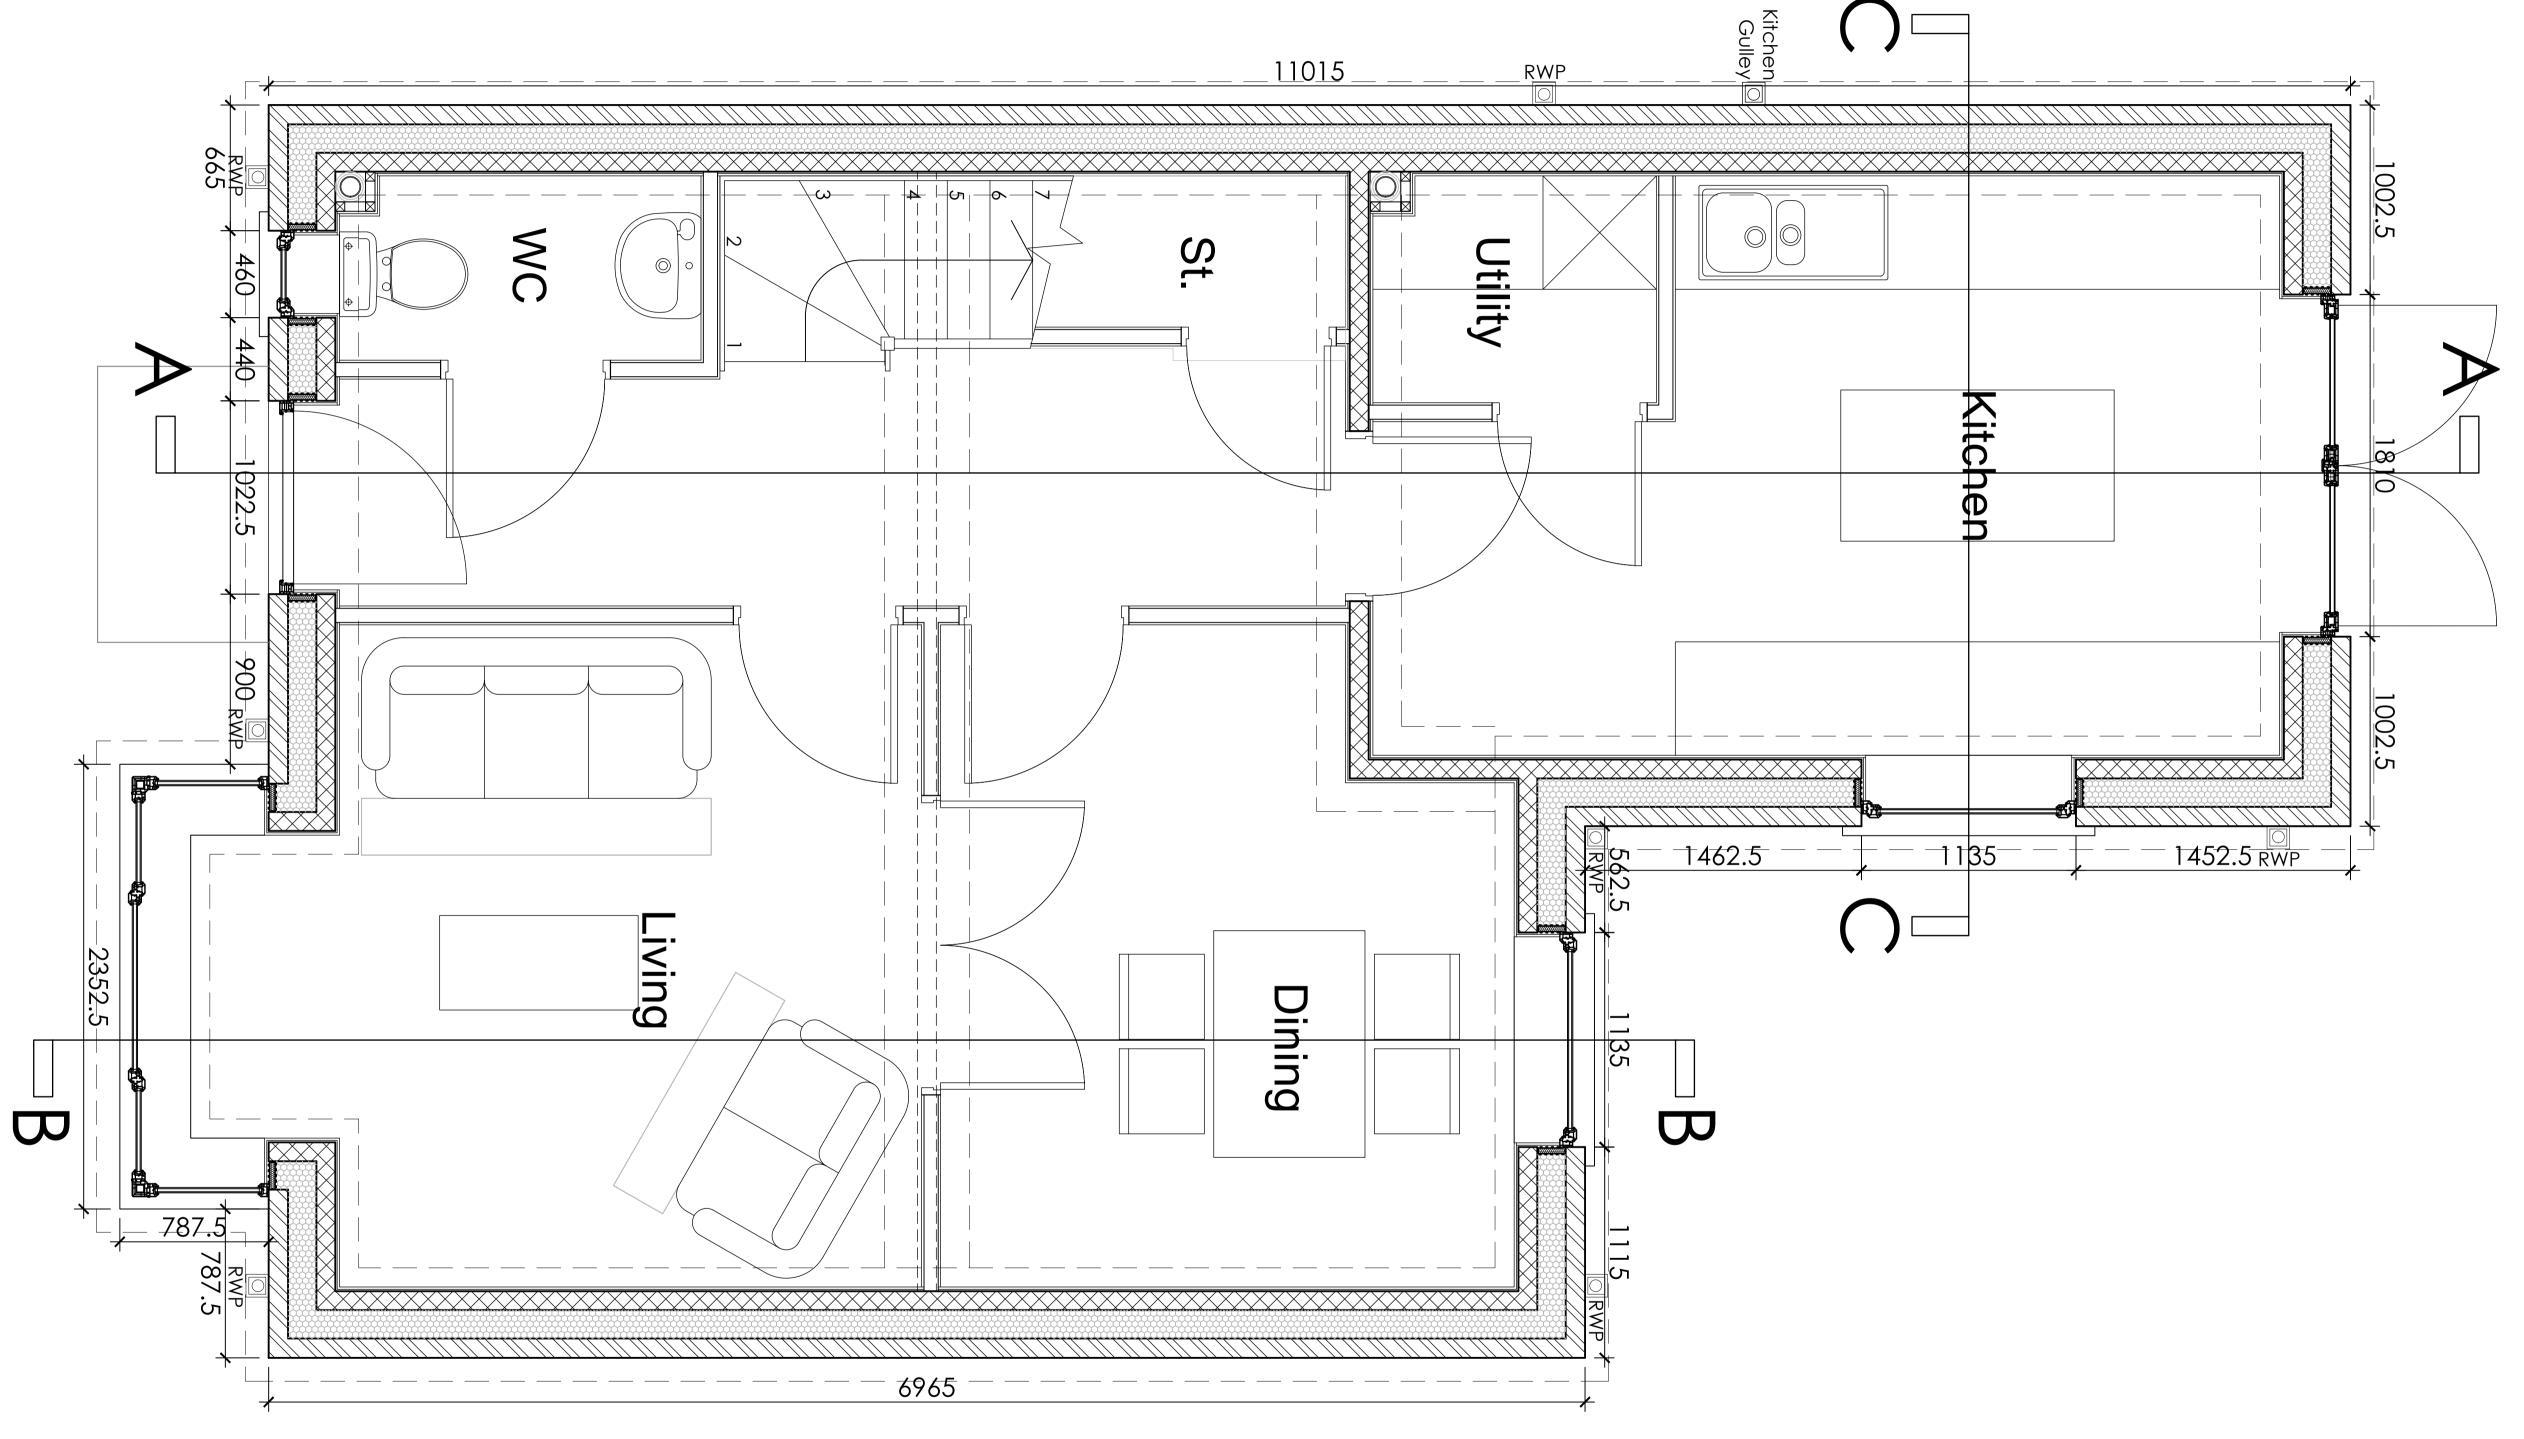

GROUND FLOOR PLAN 1:20

Hewitt&CarrArchitects

A: DaisyBank House I 17-19 Leek Road I Cheadle I ST10 1 JE

I: 01538 756888

E: enquiries@hcarchitects.co.uk

W: www.hcarchitects.co.uk

Project
Former Lord Hill,
Market Drayton

Title
Ground Floor Plan as Proposed
Plot 1

Status
Building Regs
Date July 2024

Drawn SG

Scale @A1 1:20

Checked