



AMENDED PLANS

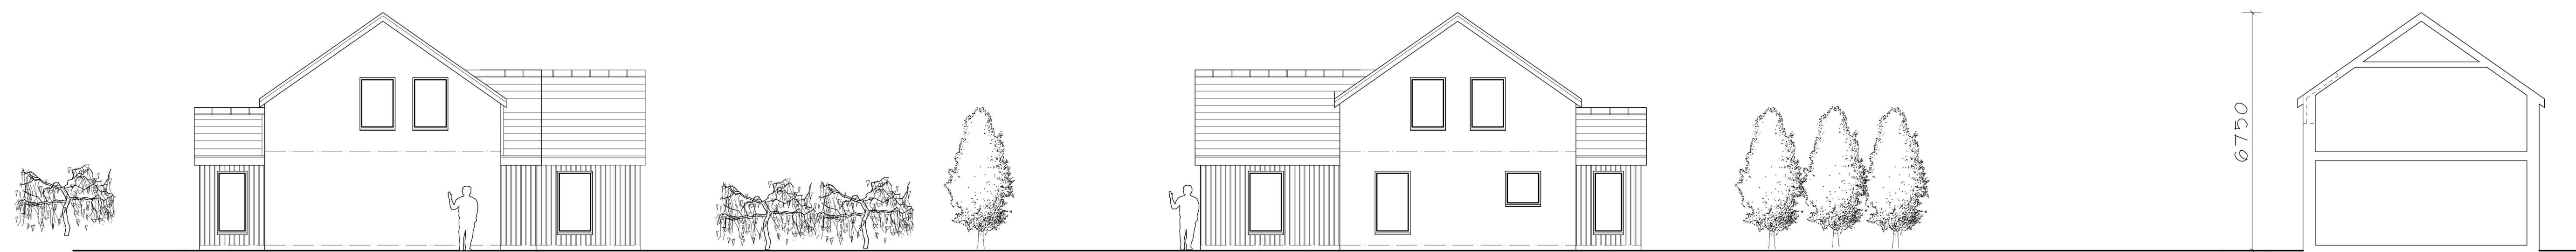

SOUTH WESTERN ASPECT

NORTH EASTERN ASPECT

SECTION

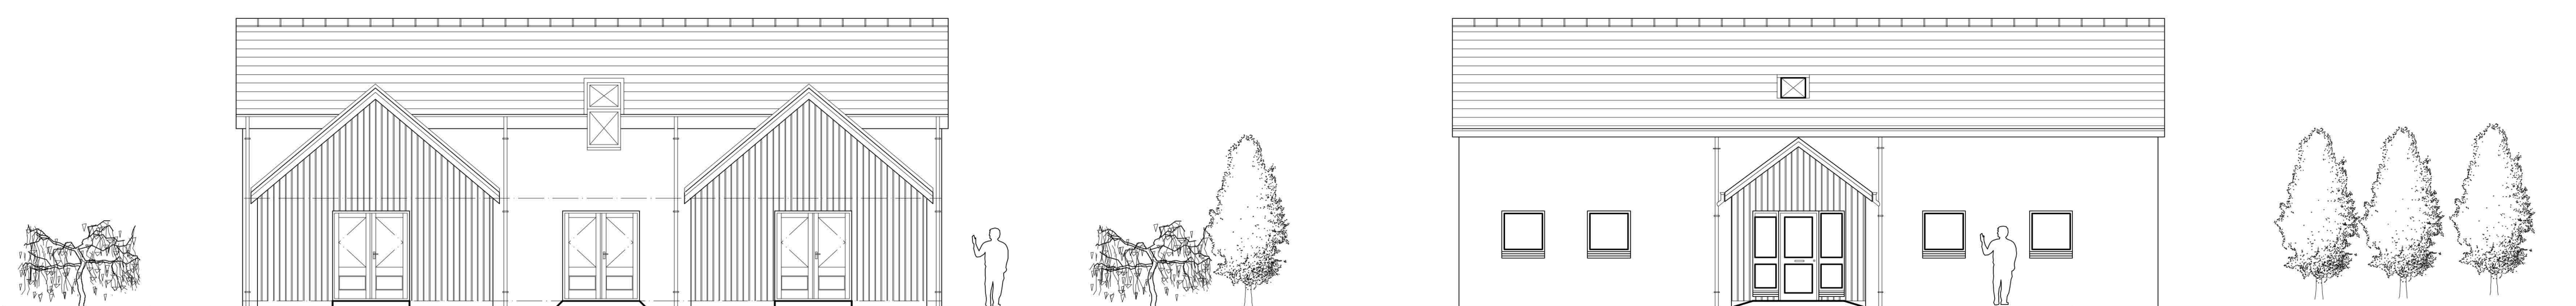


SOUTH EASTERN ASPECT

NORTH WESTERN ASPECT



GROUND FLOOR LAYOUT PLAN

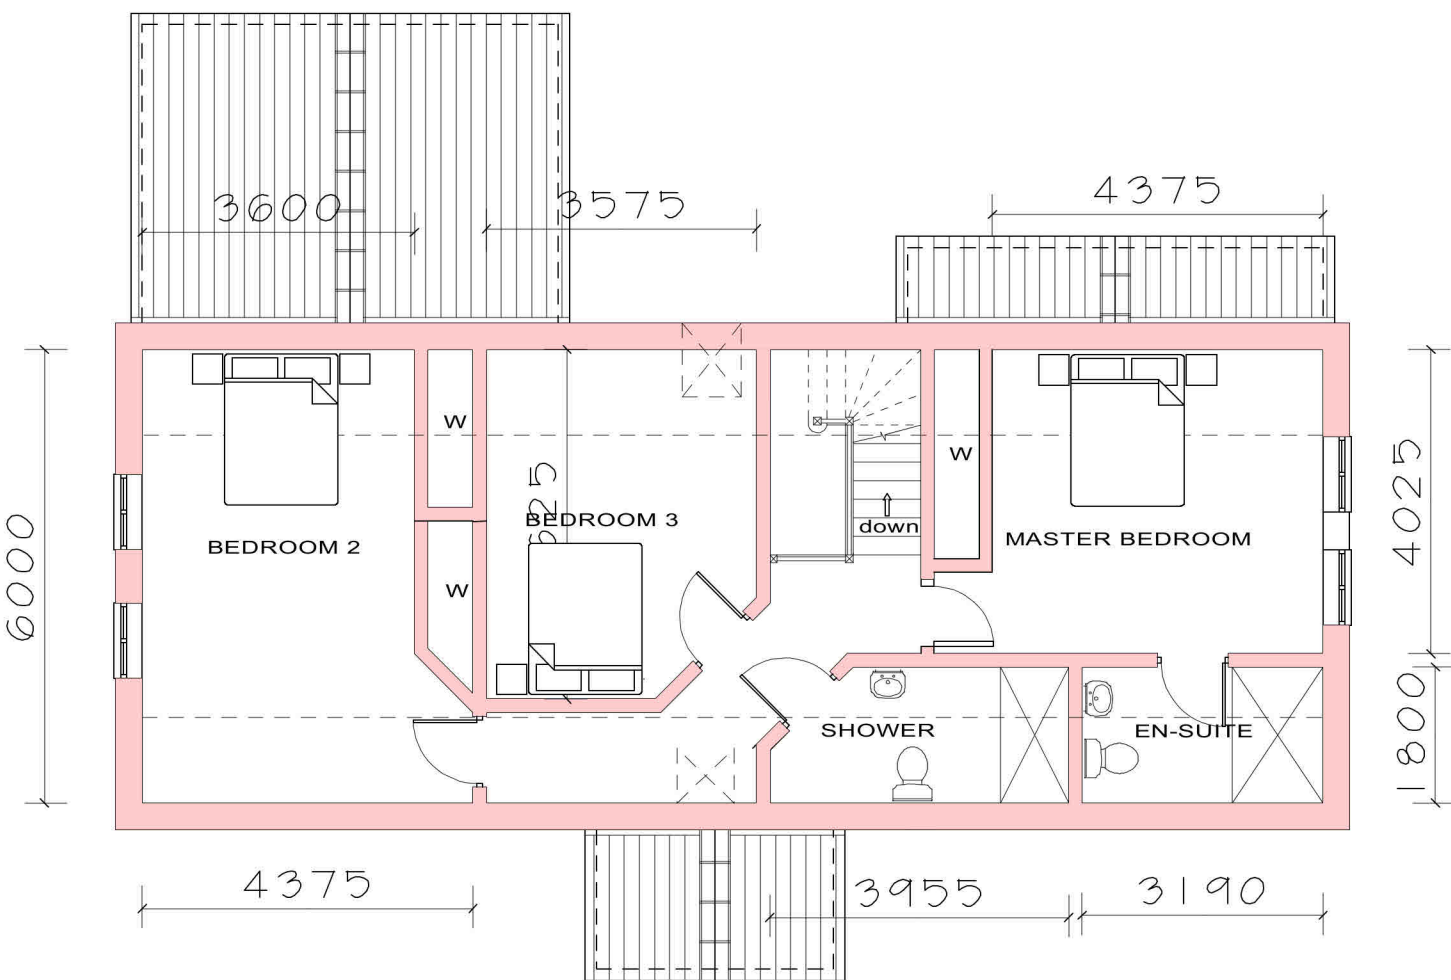

FIRST FLOOR LAYOUT PLAN

Roof finished with blue black natural slates.

Wall finish to be off white k rend harl.

Electrical vehicle charging point to be provided

External doors and windows to be grey coloured upvc.

Rhones and down pipes to be black round pvc type.

Planning Ref No.			
Building Warrant Ref No.			
Structural Engineer Ref No.			
Revisions and Distributions.			
Date	Revision.	Amended by.	

Crown copyright all rights reserved License No. 100041145.

No works to commence on site until all relevant Local Authority consents have been obtained. No responsibility taken for work commenced before all Local Authority consents have been issued.

Contractors will have deemed to have visited the site to familiarise themselves with all aspects of the project prior to submitting any quotation for the building operations.

Any deviation to the approved plans to be reported to this office. Contractors to check all dimensions on site prior to commencement of any building operations.

Given dimensions only to be used. DO NOT SCALE DRAWINGS.

Any roof truss or timbers tying into an existing roof to be checked on site by the contractor to ensure heights and ridges meet correctly.

PLANS PLUS (URQUHART)
ARCHITECTURAL
DESIGN CONSULTANTS
Main Street Offices, Urquhart, By Elgin IV30 8LG.
Tel No 01343 842635 / 07766 315501 ctkplans aol.com

Project PROPOSED NEW DWELLING HOUSE ON PLOT AT PARKFOOT MULBEN KEITH.		Project No. 24-19-D-1
Client MR & MRS T SAMPSON.	Drawn By Colin T Keir	Scale 1-100.